




100 County Line Drive  
Cromwell, CT 06416

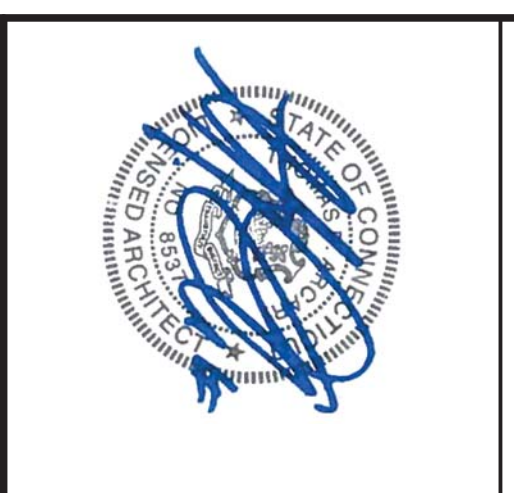

**PROPOSED  
FLOOR PLAN**

P&Z FIRST SUBMISSION  
7/25/2019

|            |           |
|------------|-----------|
| Project #: | Drawn By: |
| QAM 18107  | JAD       |

SK1





PROPOSED NEW FACILITY:  
TOWN OF CROMWELL  
DEPARTMENT OF PUBLIC  
WORKS/WATER POLLUTION  
CONTROL AUTHORITY

100 County Line Drive  
Cromwell, CT 06416

Sheet Description:

PROPOSED  
ROOF PLAN


Issue Dates:  
P&Z FIRST SUBMISSION  
7/25/2010

3 / 32" = 1'-0"

Project #: QAM18107  
Drawn By: JAD

Sheet #:



SK2

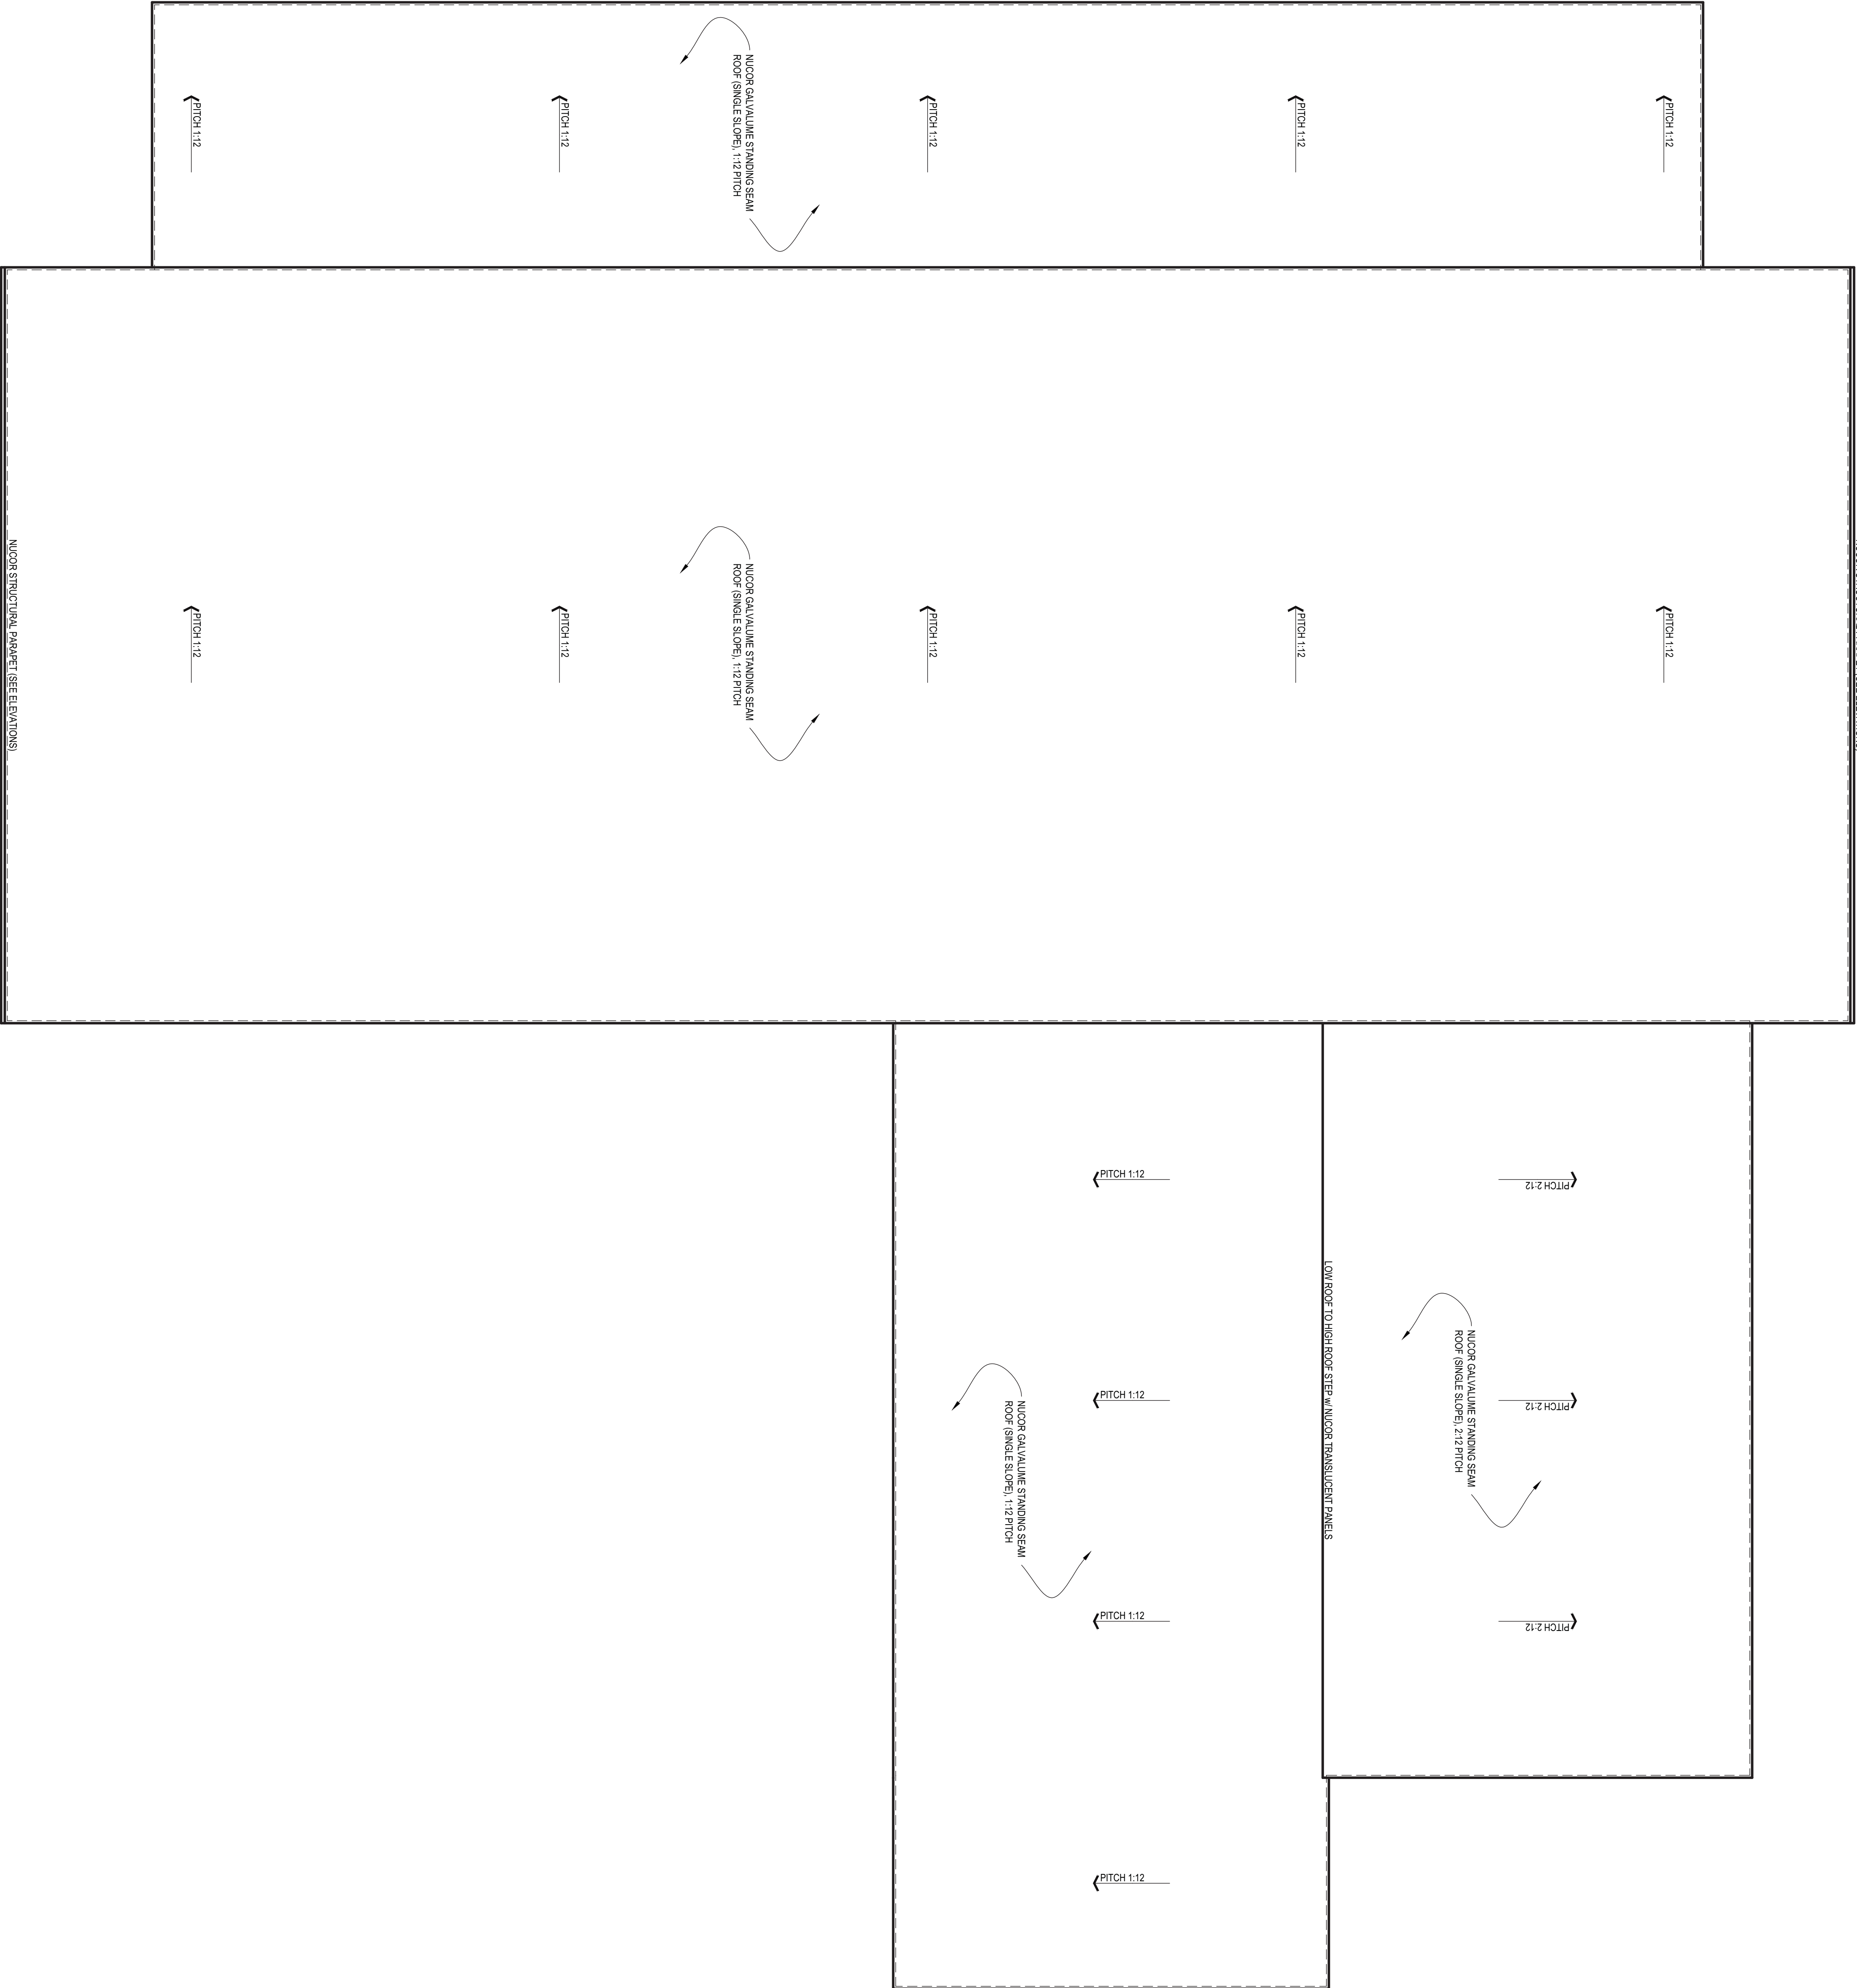



### 1/2" SCALE SITE SIGN ELEVATION

|                      |           |
|----------------------|-----------|
| Issue Dates:         |           |
| P&Z FIRST SUBMISSION |           |
| 7/25/2019            |           |
|                      |           |
| 3/32" = 1'-0"        |           |
| Project #:           | Drawn By: |
| QAM 18107            | JAD       |
| Sheet #:             |           |

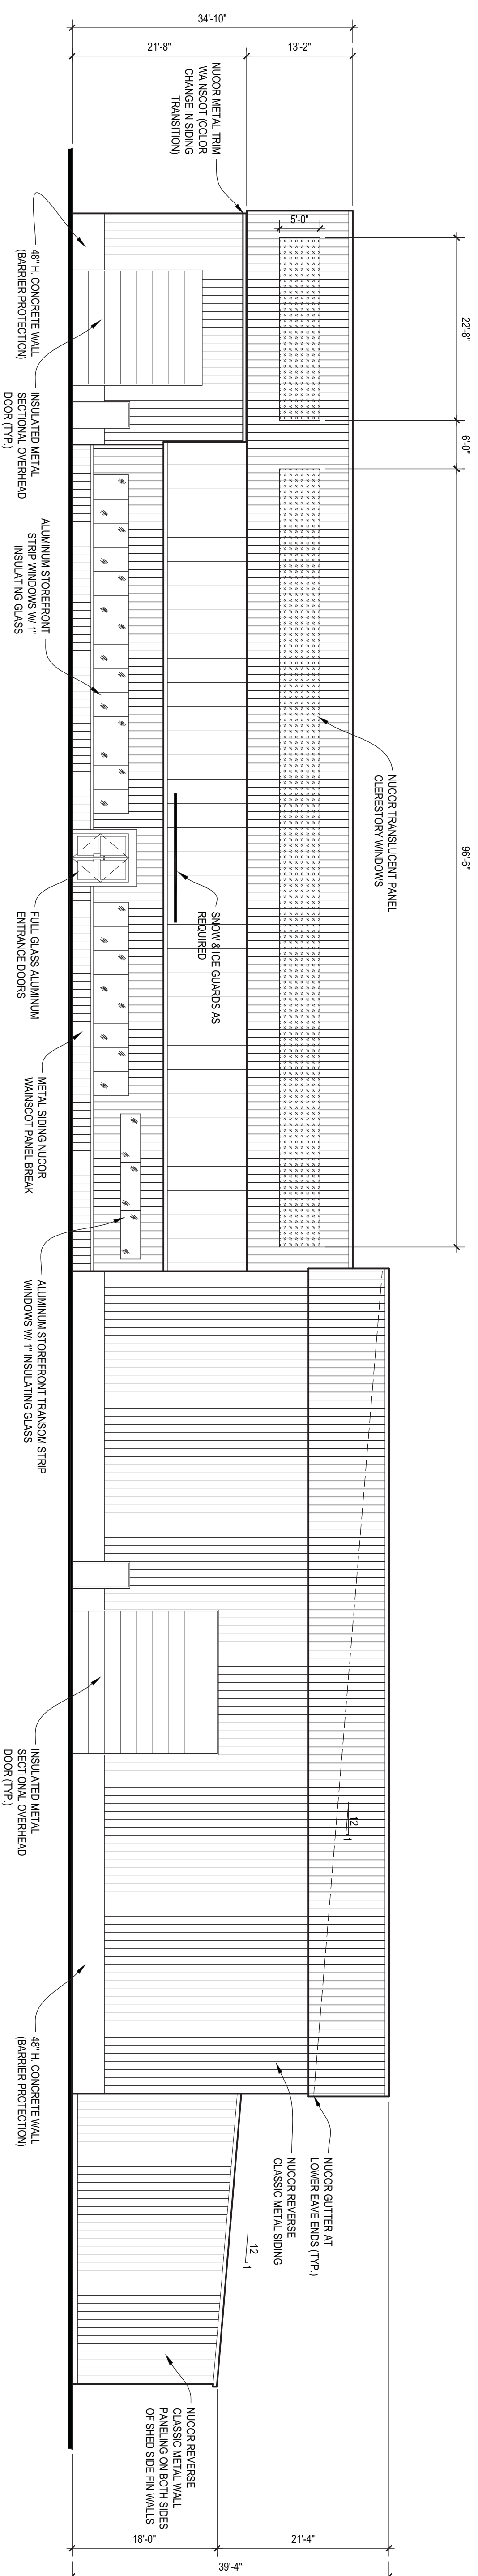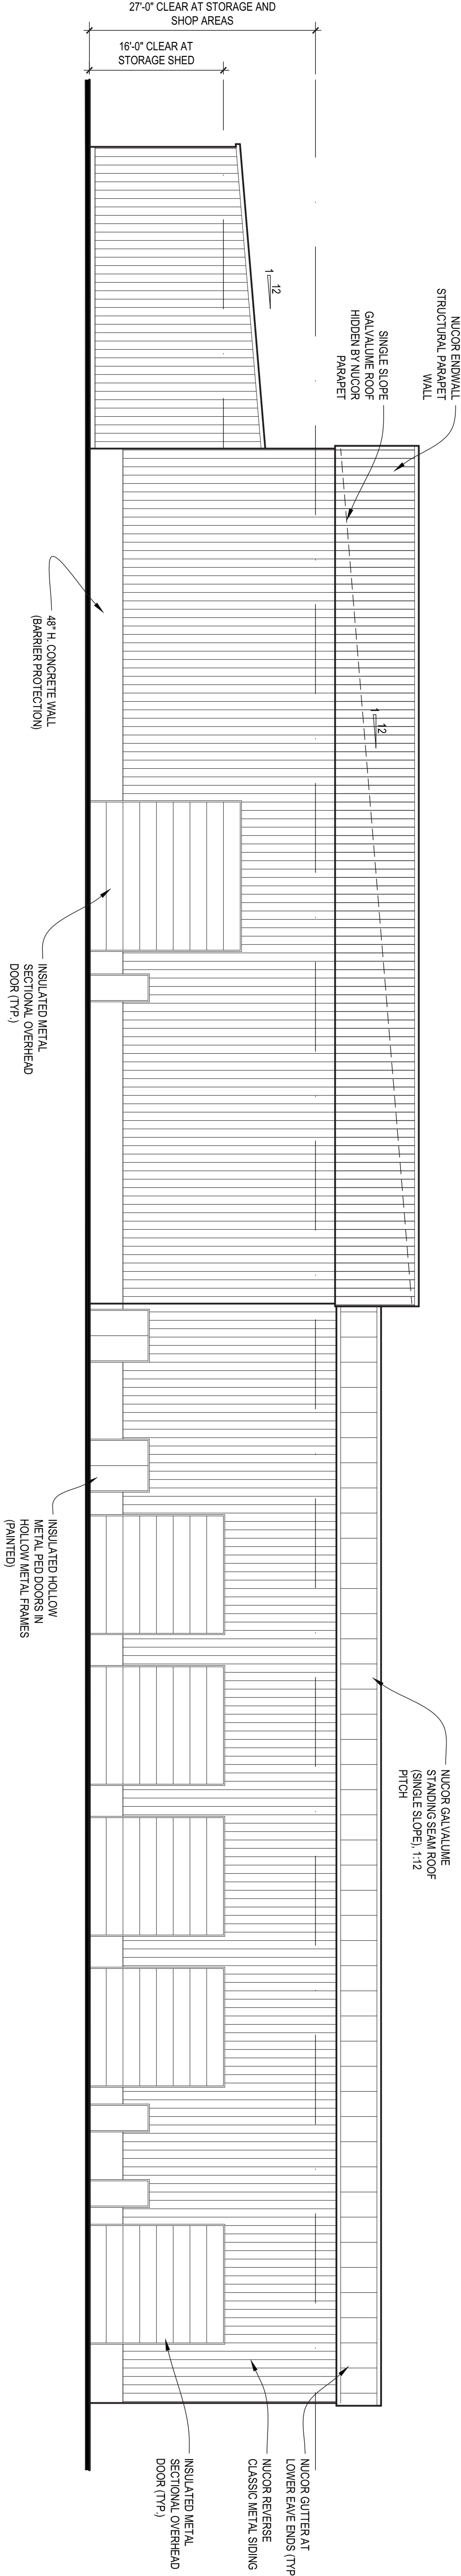

## WEST WALL ELEVATION

### EAST WALL ELEVATION

## NORTH WALL ELEVATION