




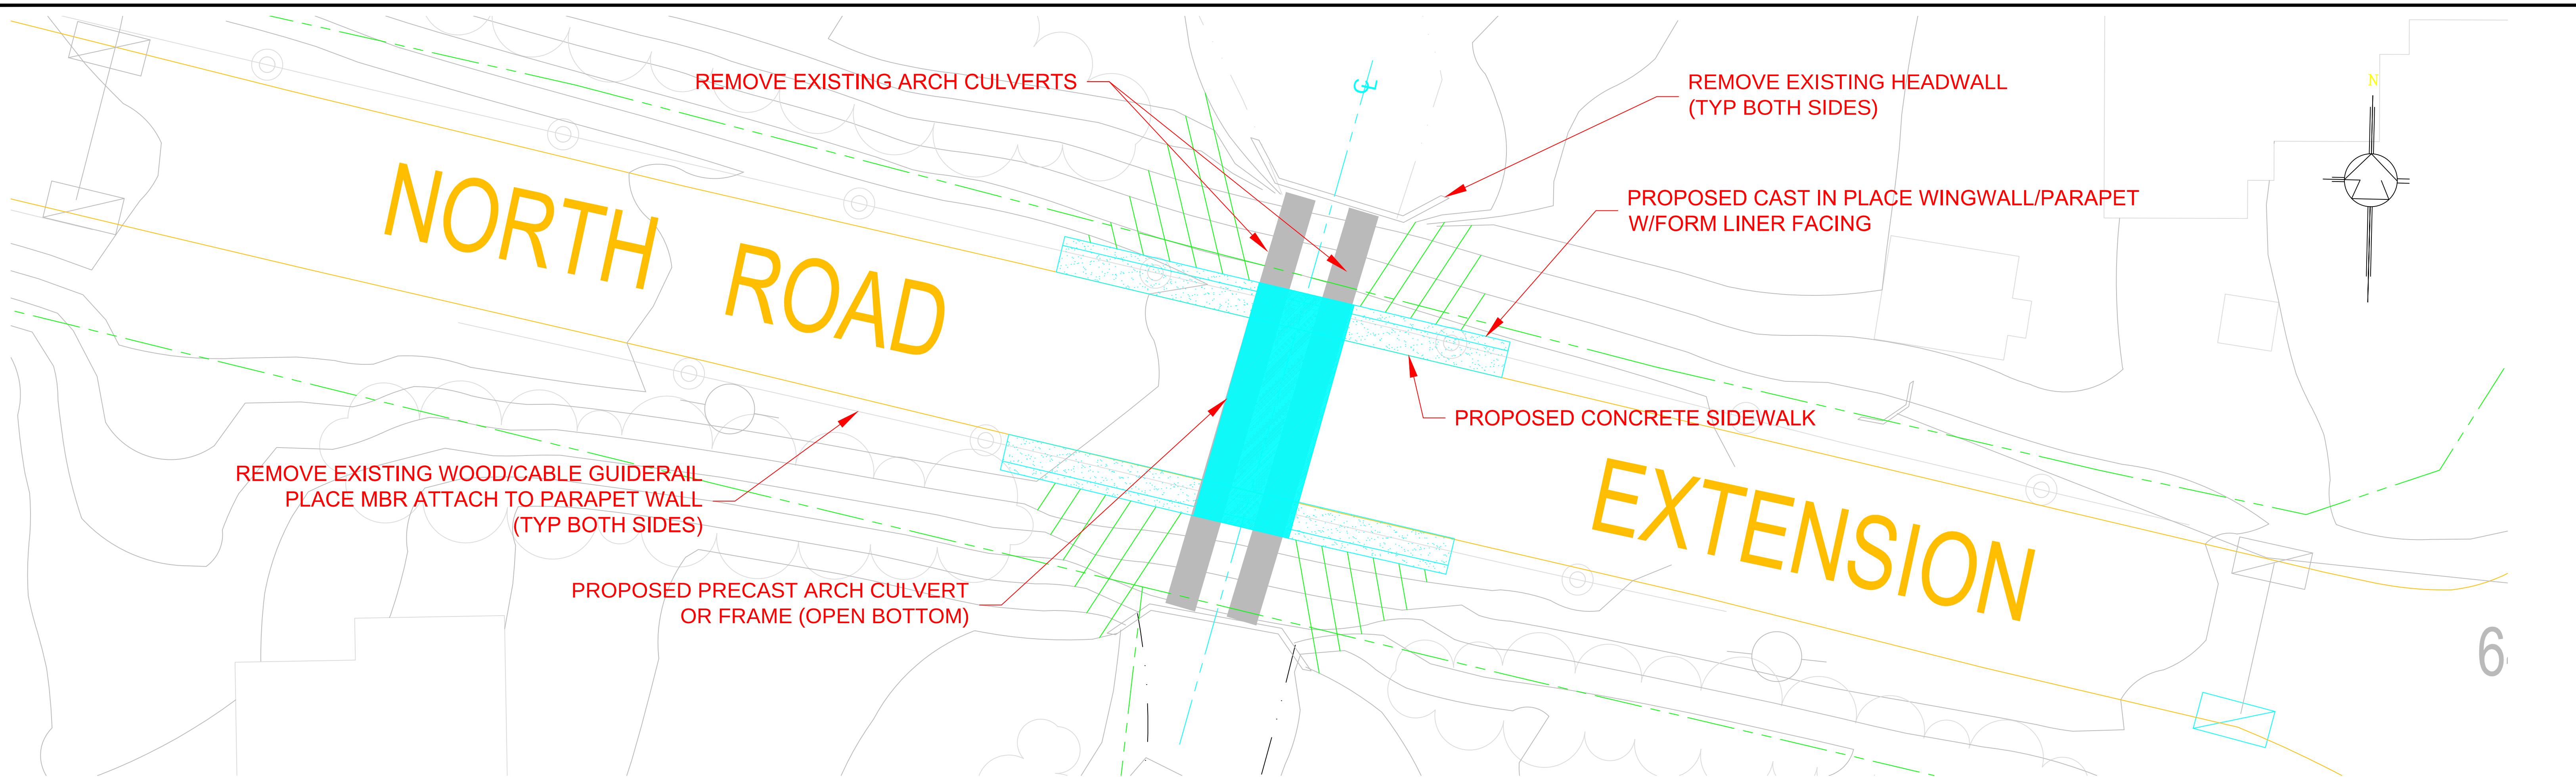

PLAN
SCALE: 1"=20'

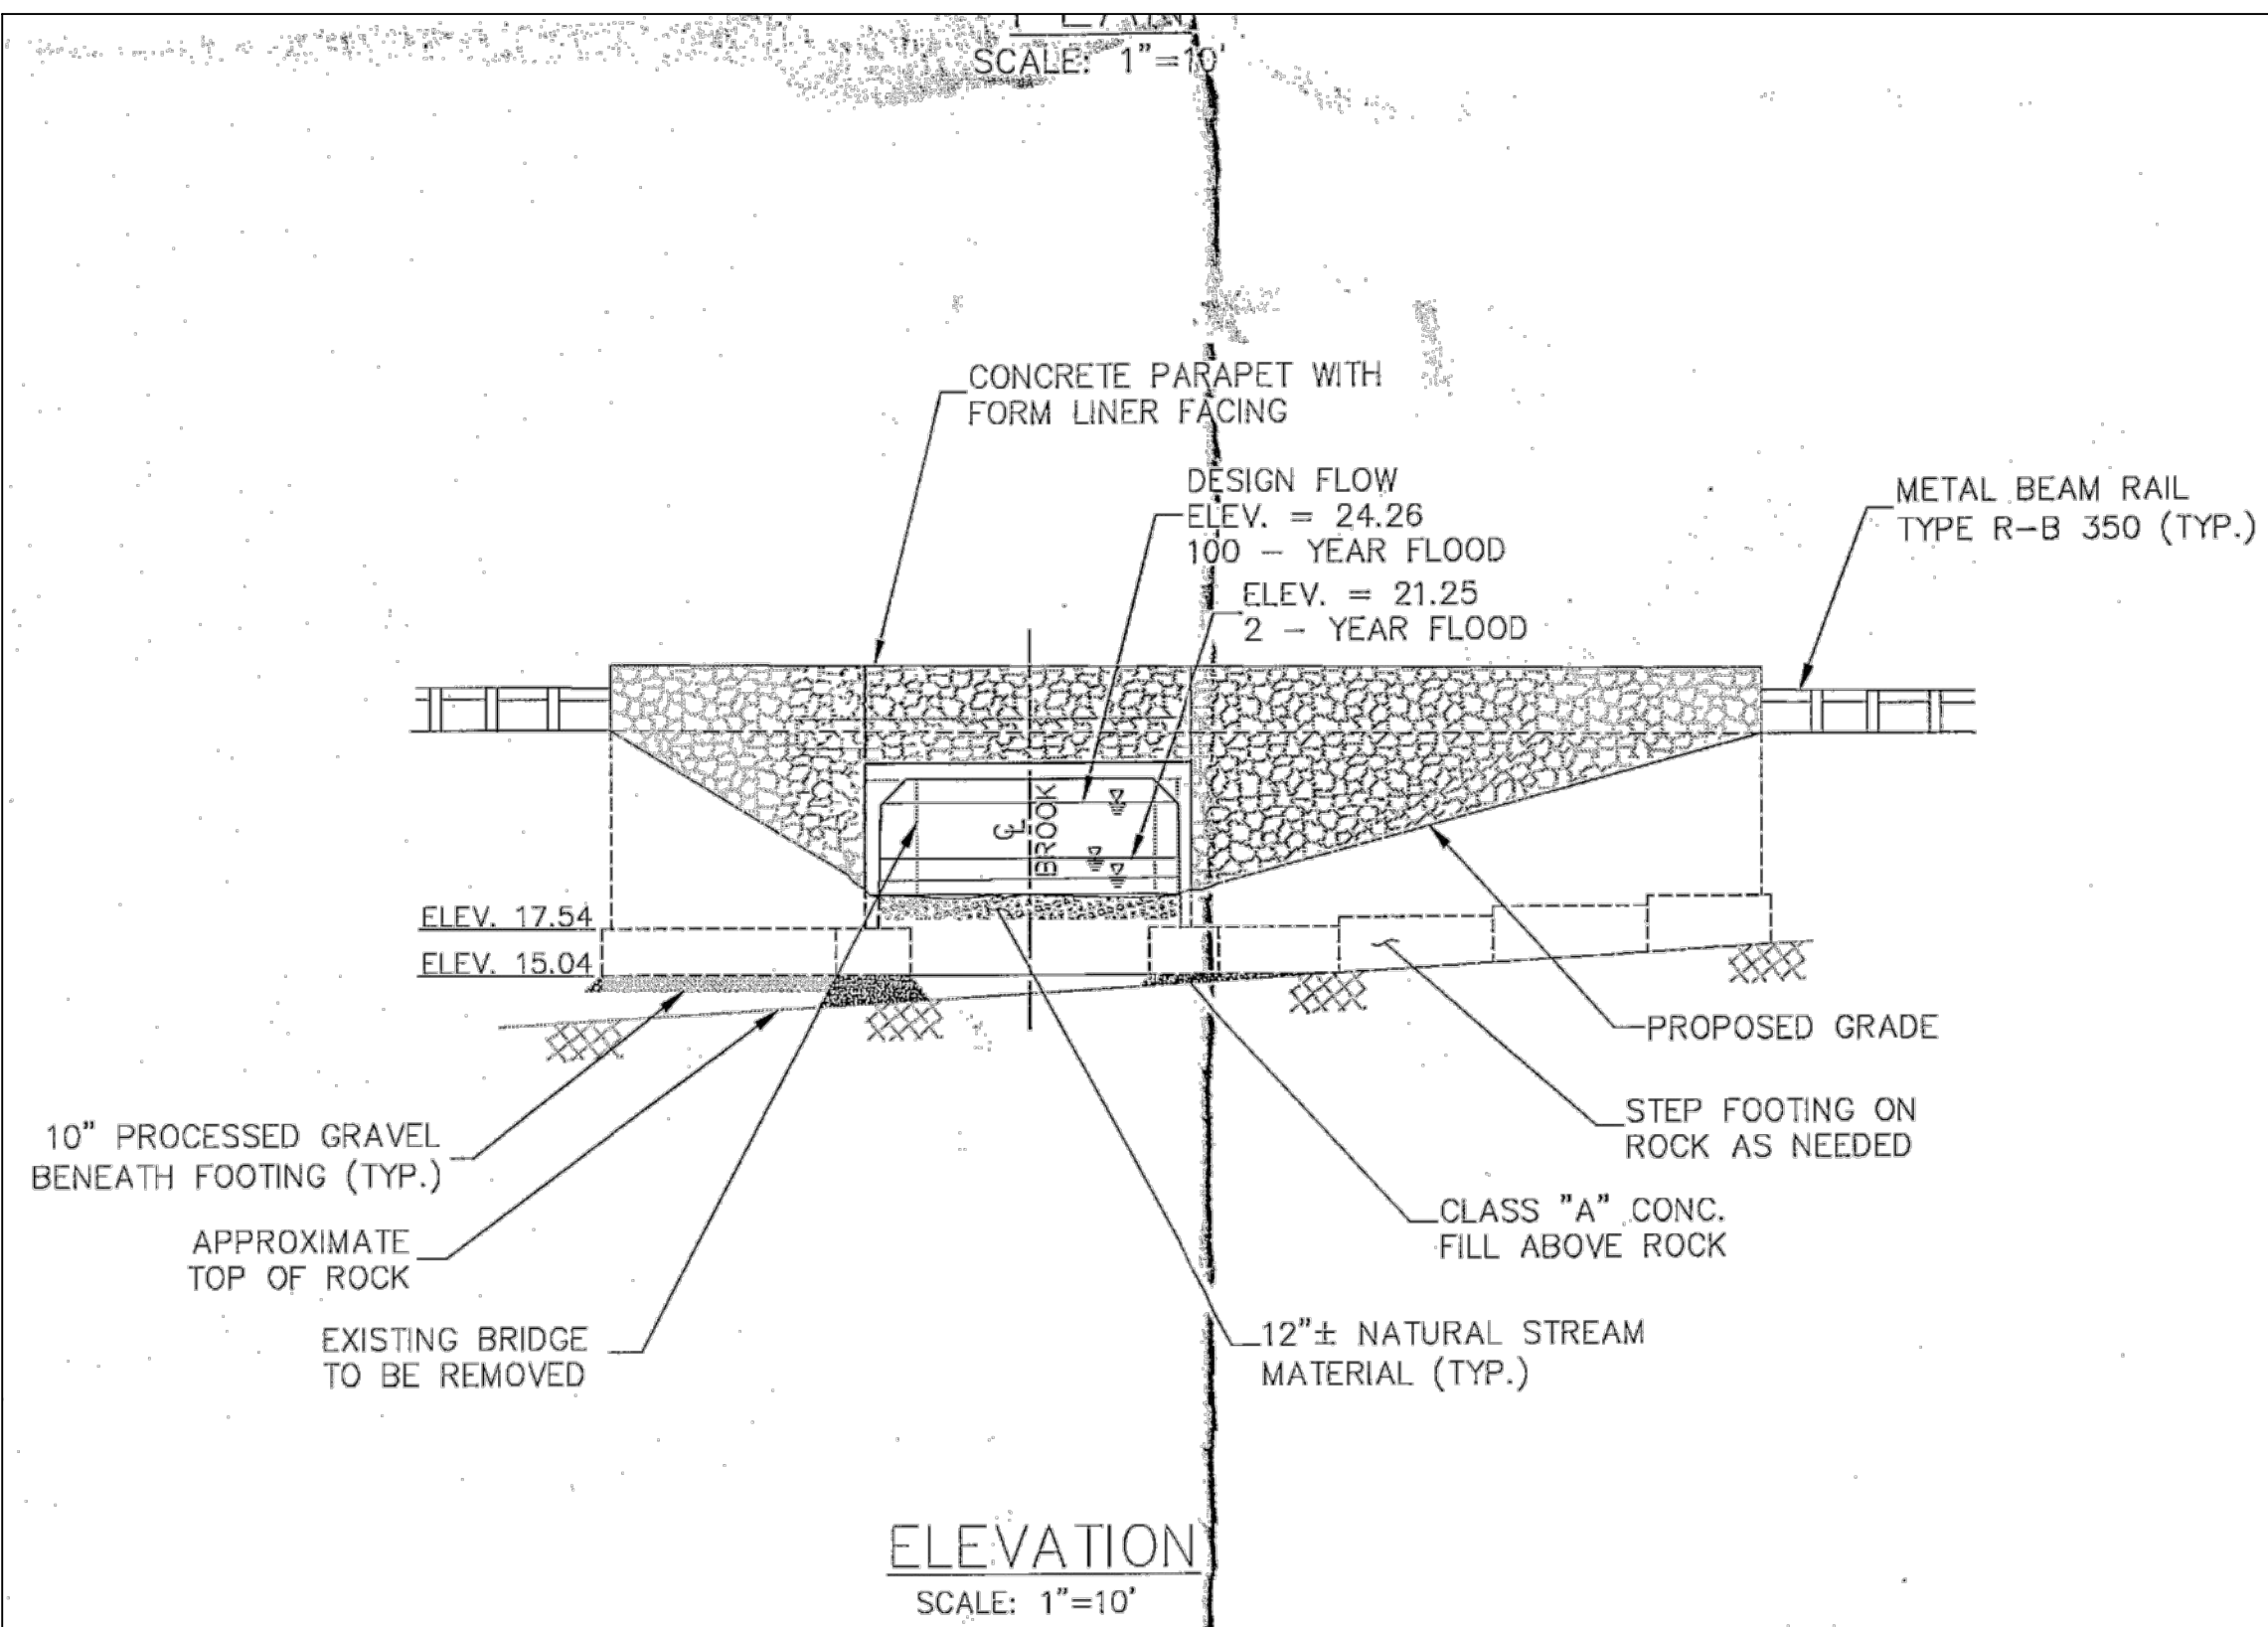

ELEVATION
SCALE: 1"=10'

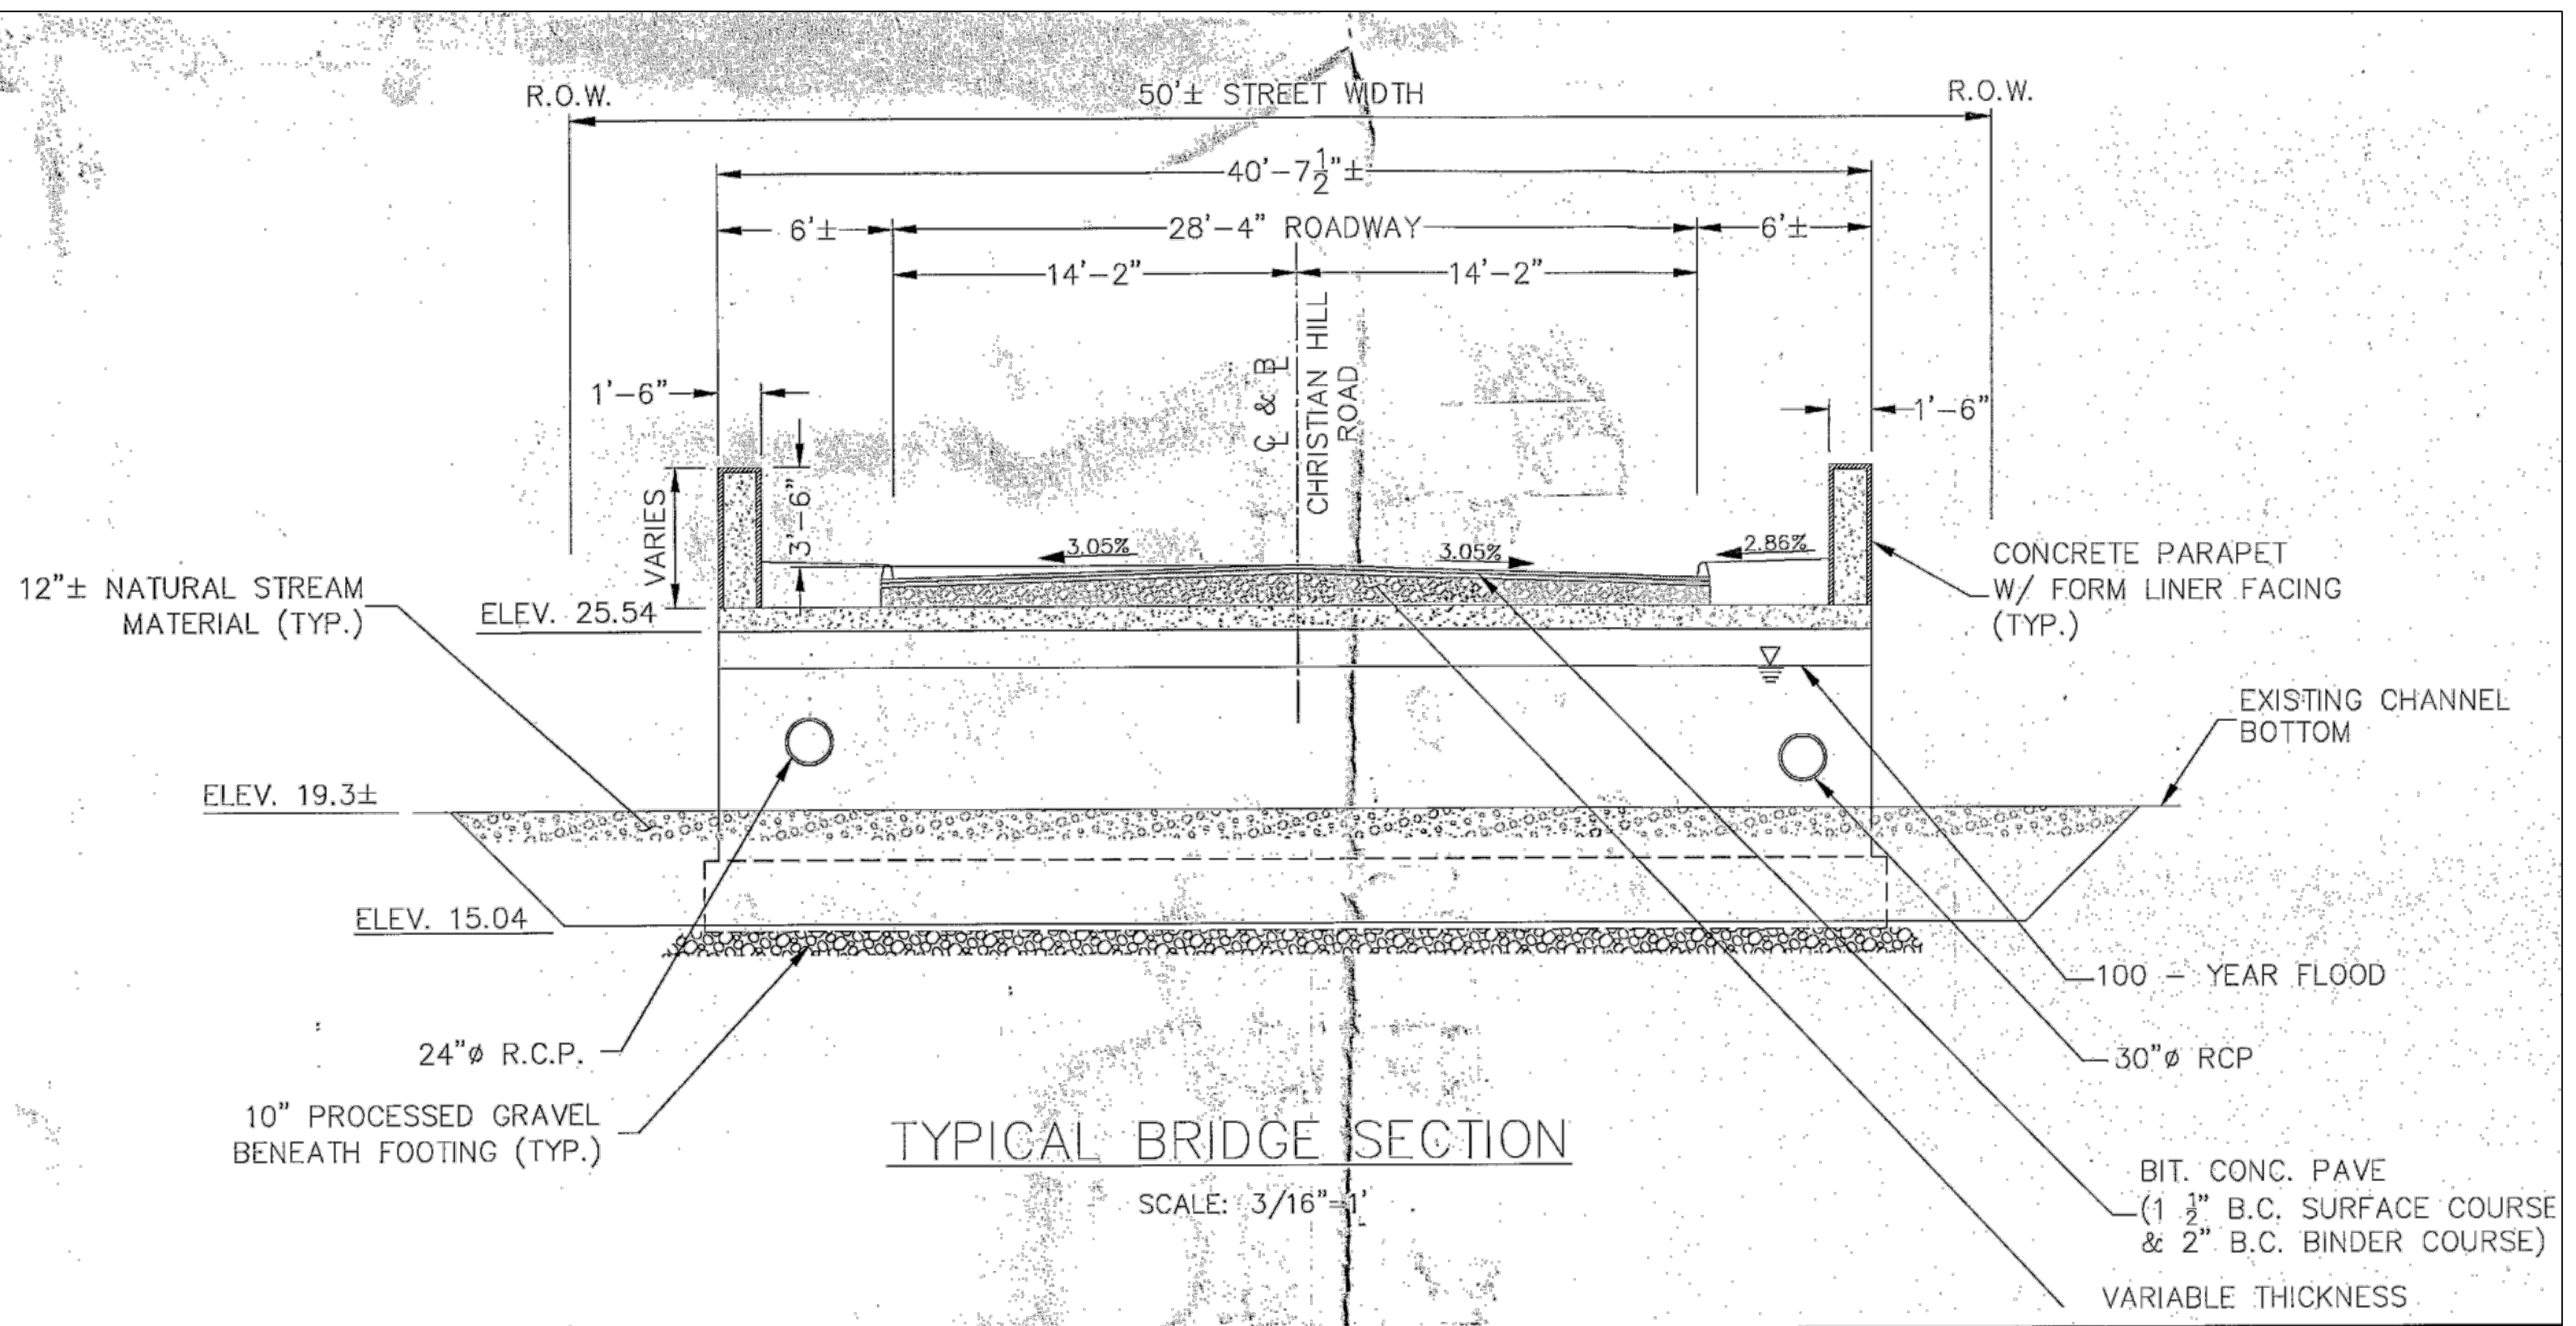

TYPICAL BRIDGE SECTION
SCALE: 3/16"=1'

			Scale: AS NOTED
			Project:
			Drawn By:
No.	Date	Description	Checked By:
Revisions			

BRIDGE REPLACEMENT
CONCEPTUAL PLAN

BRIDGE NO. 05939
NORTH ROAD EXTENSION
CROMWELL, CT

DEPARTMENT OF
PUBLIC WORKS

Nathaniel White Building
41 West Street
Cromwell, Connecticut 06416-0189
(860) 632-3420

Date: JULY 2016

Sheet: 1 of 1