


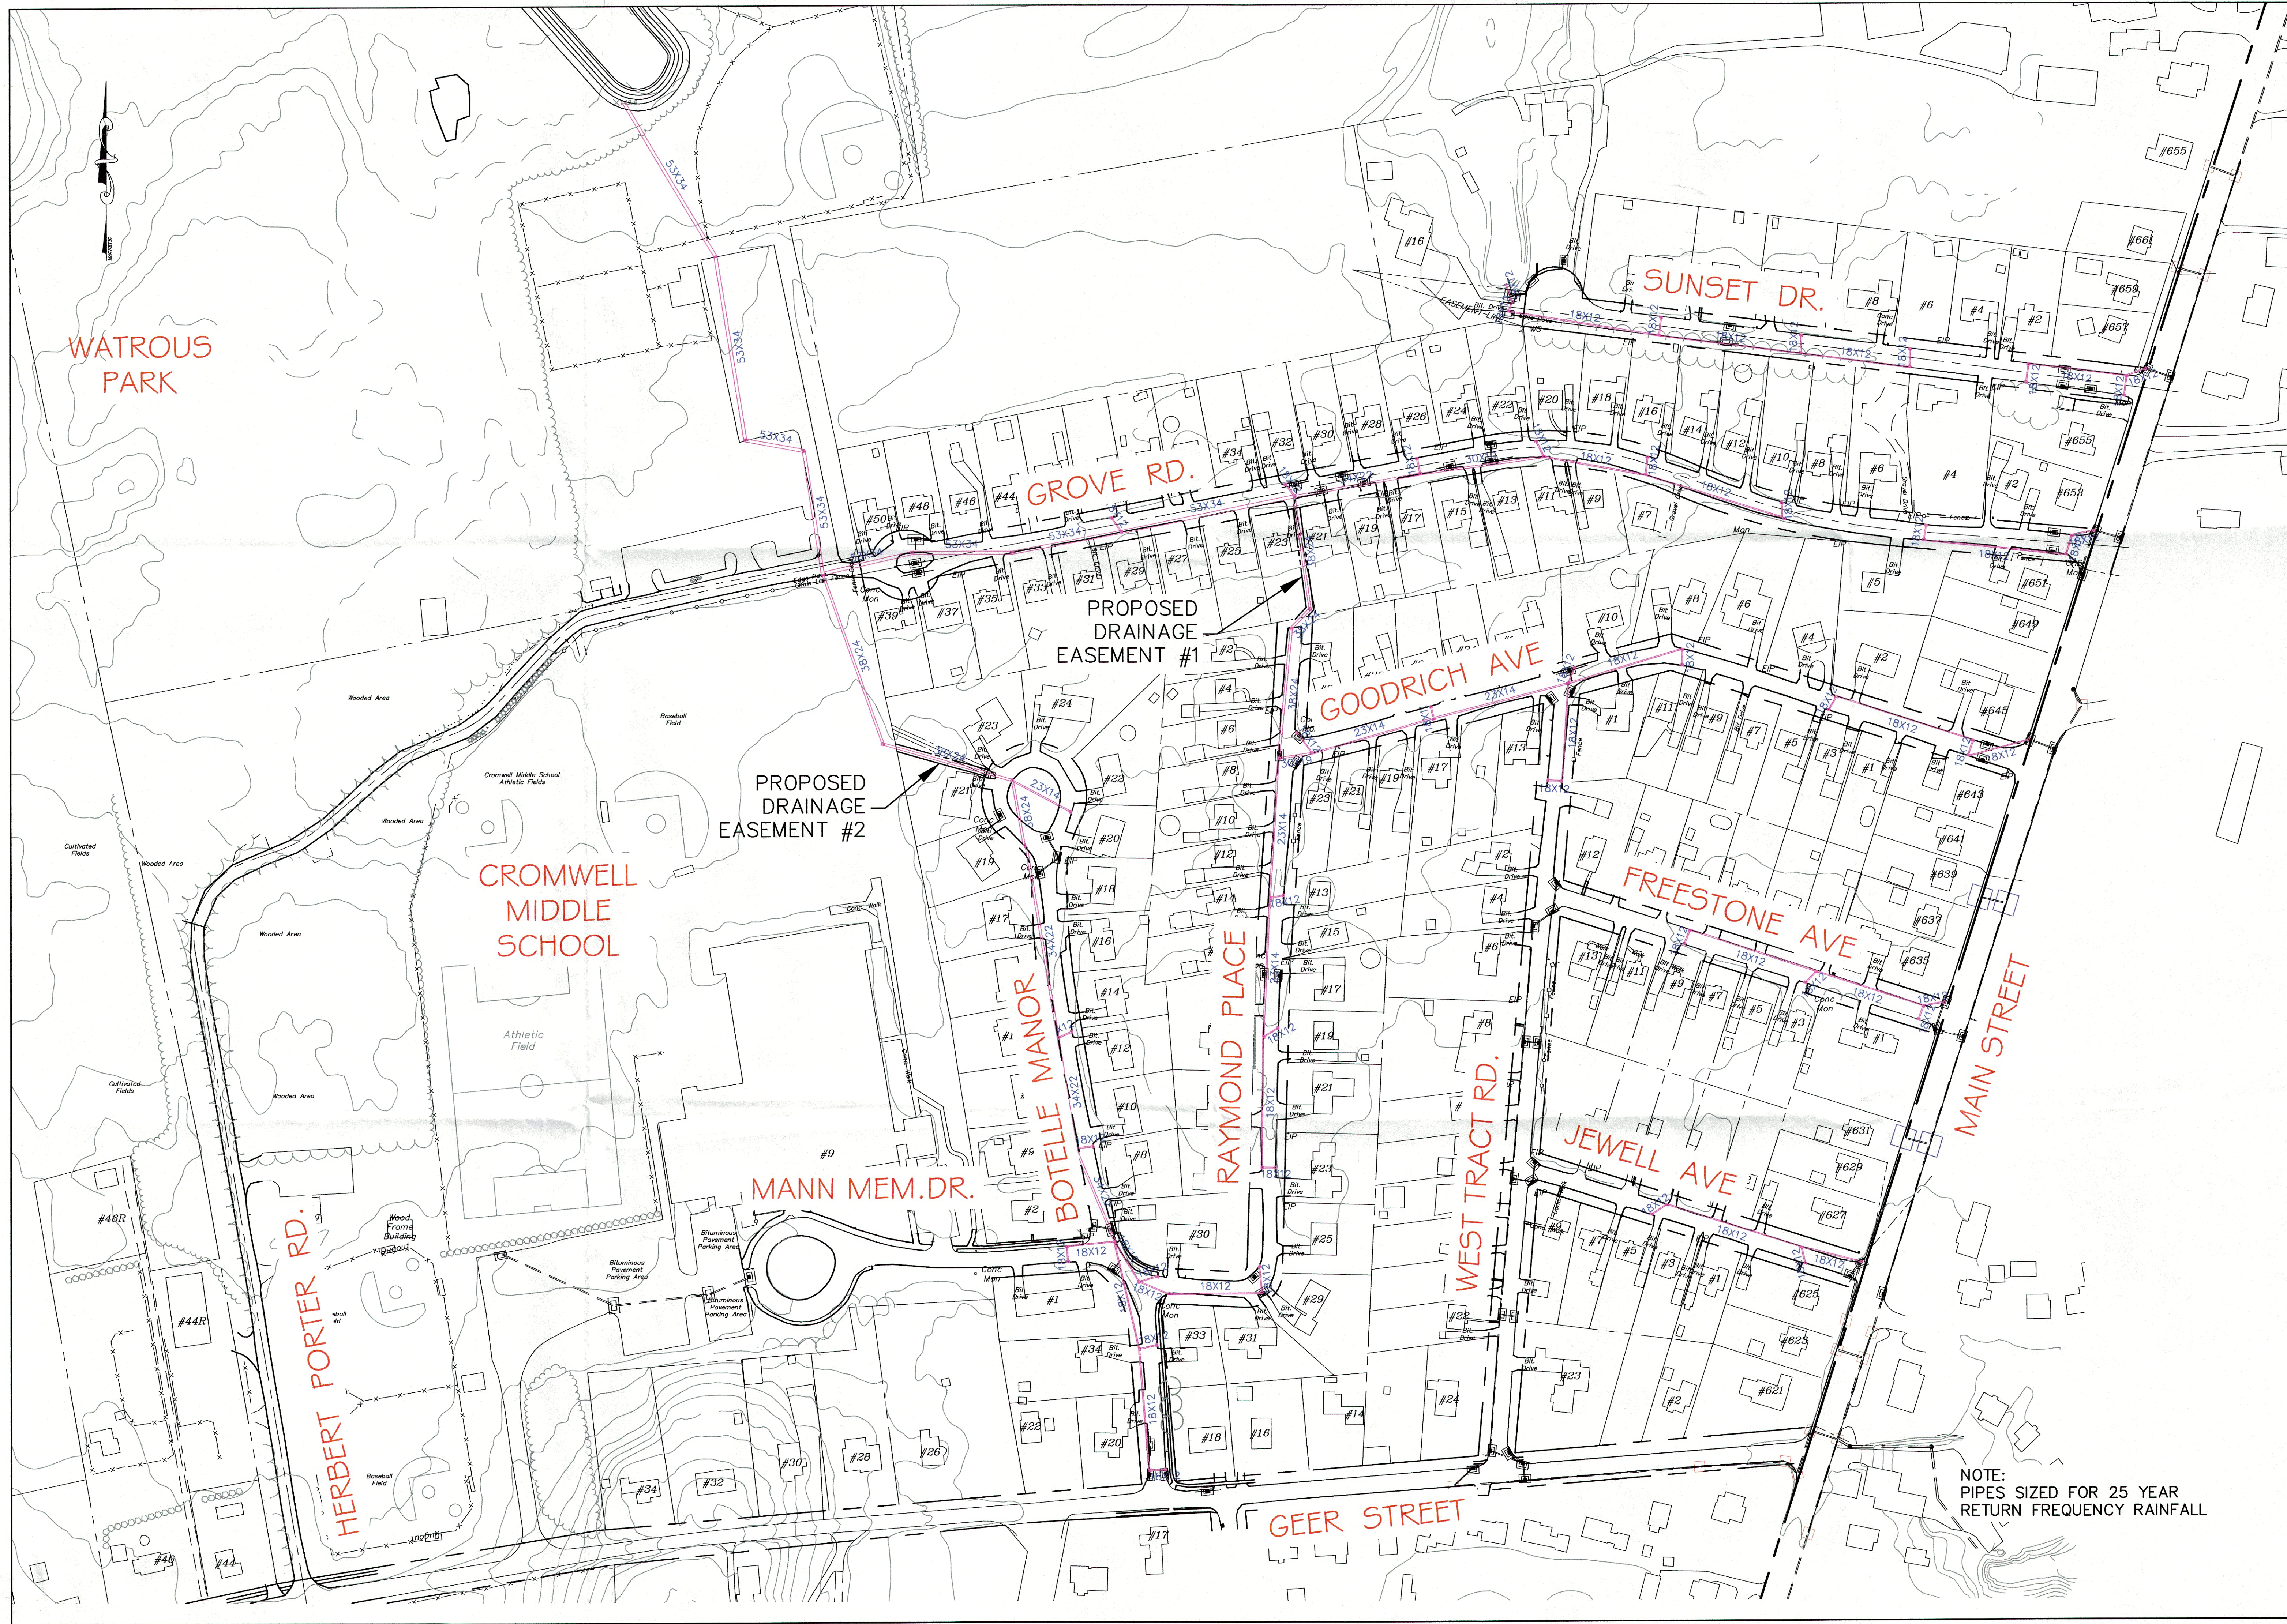

NOTE:
PIPES SIZED FOR 25 YEAR
RETURN FREQUENCY RAINFALL

Designed By: KLD	Drawing Scale: AS NOTED	Drawing date: June 17, 2013	Revision	
			By	Date
Drawn By: KLD				
Checked By: JEE				
CAD File: Figures				

PROPOSED STORMWATER COLLECTION NETWORK
PREPARED FOR
TOWN OF CROMWELL
RAYMOND PLACE NEIGHBORHOOD DRAINAGE STUDY
Cromwell, Connecticut

Lenard Engineering, Inc.
Civil, Environmental and Hydrogeological Consultants
2210 Main Street
GLASTONBURY, CT 06033
(860) 659-3100

19 Midstate Drive
AUBURN, MA 01501
(508) 721-7600

Figure #:
4

Job #: 12-397