


PROGRAM ANALYSIS	
HOME TEAM	775 SF. 55 SEATS
AWAY TEAM	775 SF. 55 SEATS
(2) TEAM TOILETS	142 SF. 2 STALLS. 0 URINALS
(2) PUBLIC TOILETS	65 SF. WEST END
(2) TRAINER ROOM	72 SF. ACCESS IN TEAM ROOM
OFFICIAL ROOM	84 SF WEST END
STORAGE/ MECH.	59 SF. ACCESS FROM HOME TEAM ROOM
TOTAL SF	2,500 SF

PLAN LEGEND	
NEW WALL	

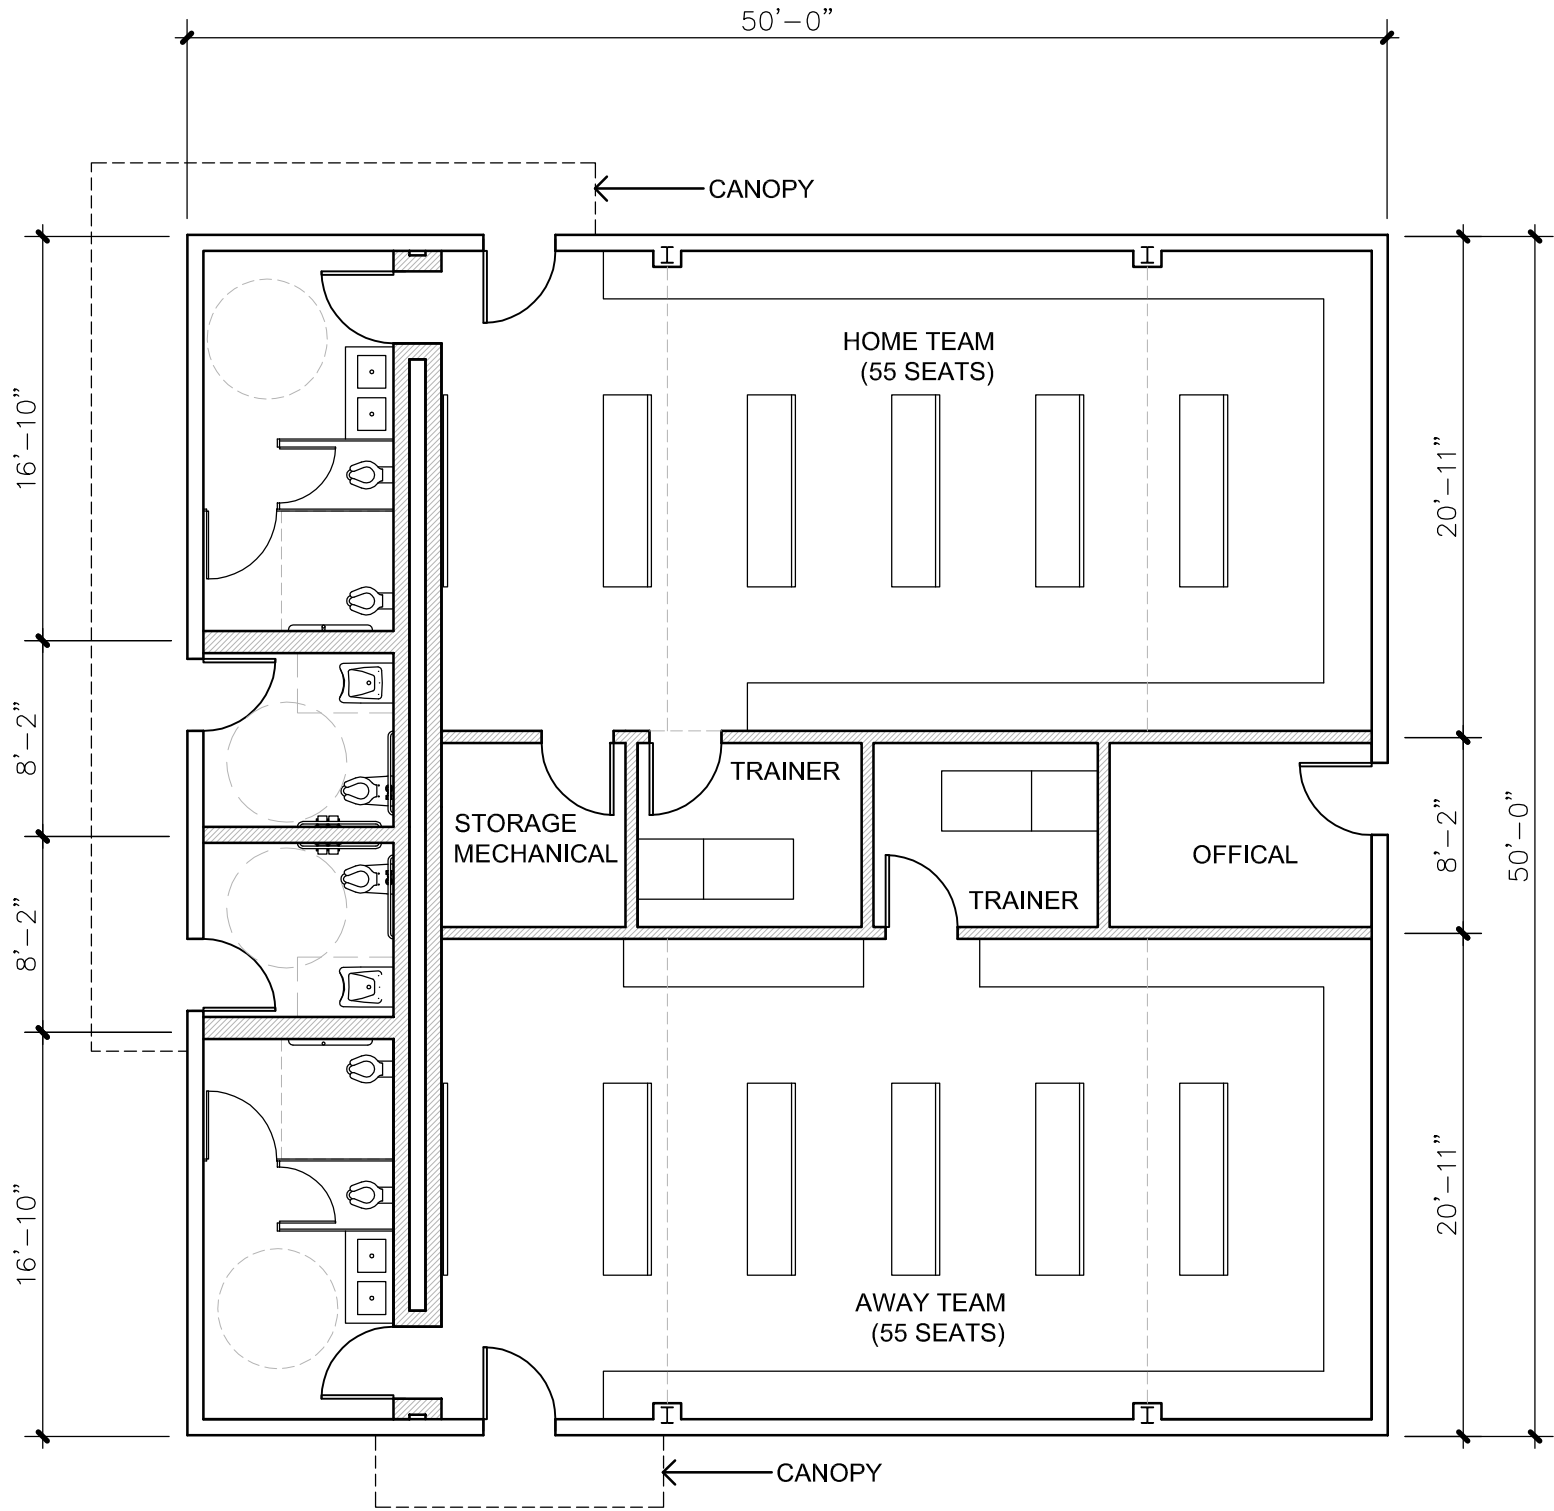

1 FLOOR PLAN: OPTION 3C
1/8" = 1'-0"